



# Exhibit A

Road Width / ROW does not permit curb extensions here with two lanes in each direction. Ped activated beacons recommended.

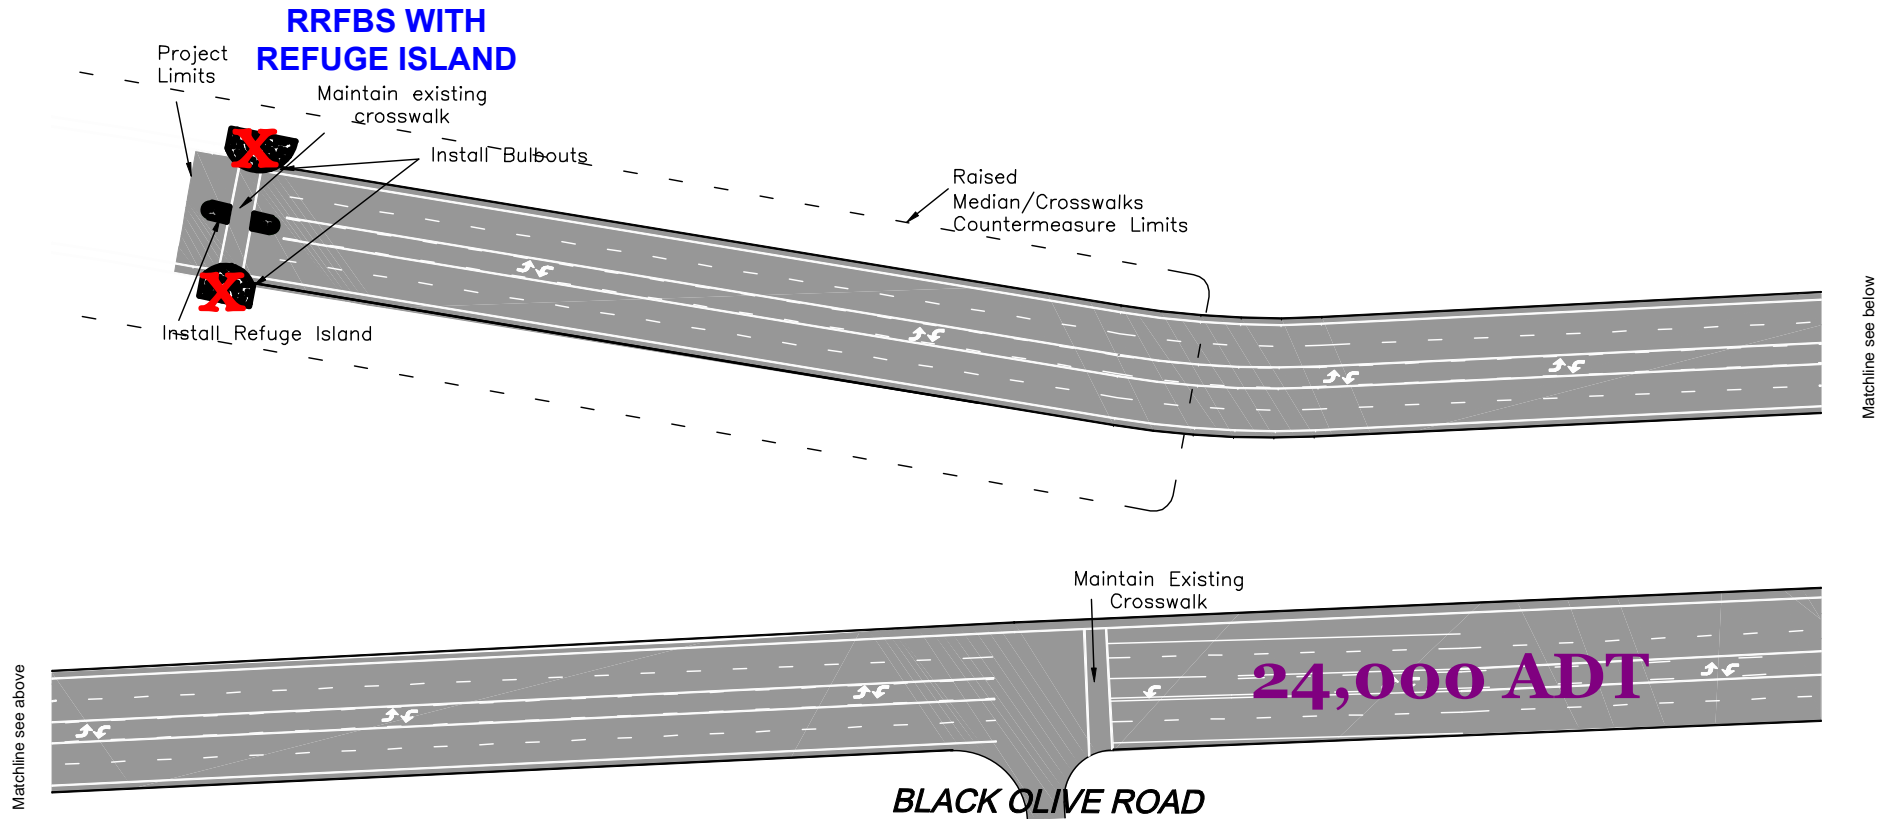

SCALE: 1"=100'

0 25 50 100

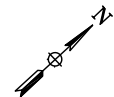

|                           |                   |                |
|---------------------------|-------------------|----------------|
| DRAWN:<br>AGT             | DESIGN:<br>SW     | CHECKED:<br>SW |
| JOB NO.<br>PAR006         | DATE:<br>JULY2012 | REVISIONS:     |
| SHEET<br>1 Of 2<br>SHEETS |                   |                |


SKYWAY CORRIDOR PROJECT  
Town of Paradise

Skyway Preferred Alternative  
Segment A2 -Town Hall to S/O Pearson Road

1 of 2



**Whitlock & Weinberger  
Transportation, Inc.**  
490 Mendocino Avenue, Suite 201  
Santa Rosa, CA 95401  
(707) 542-9500 Fax: (707) 542-9590

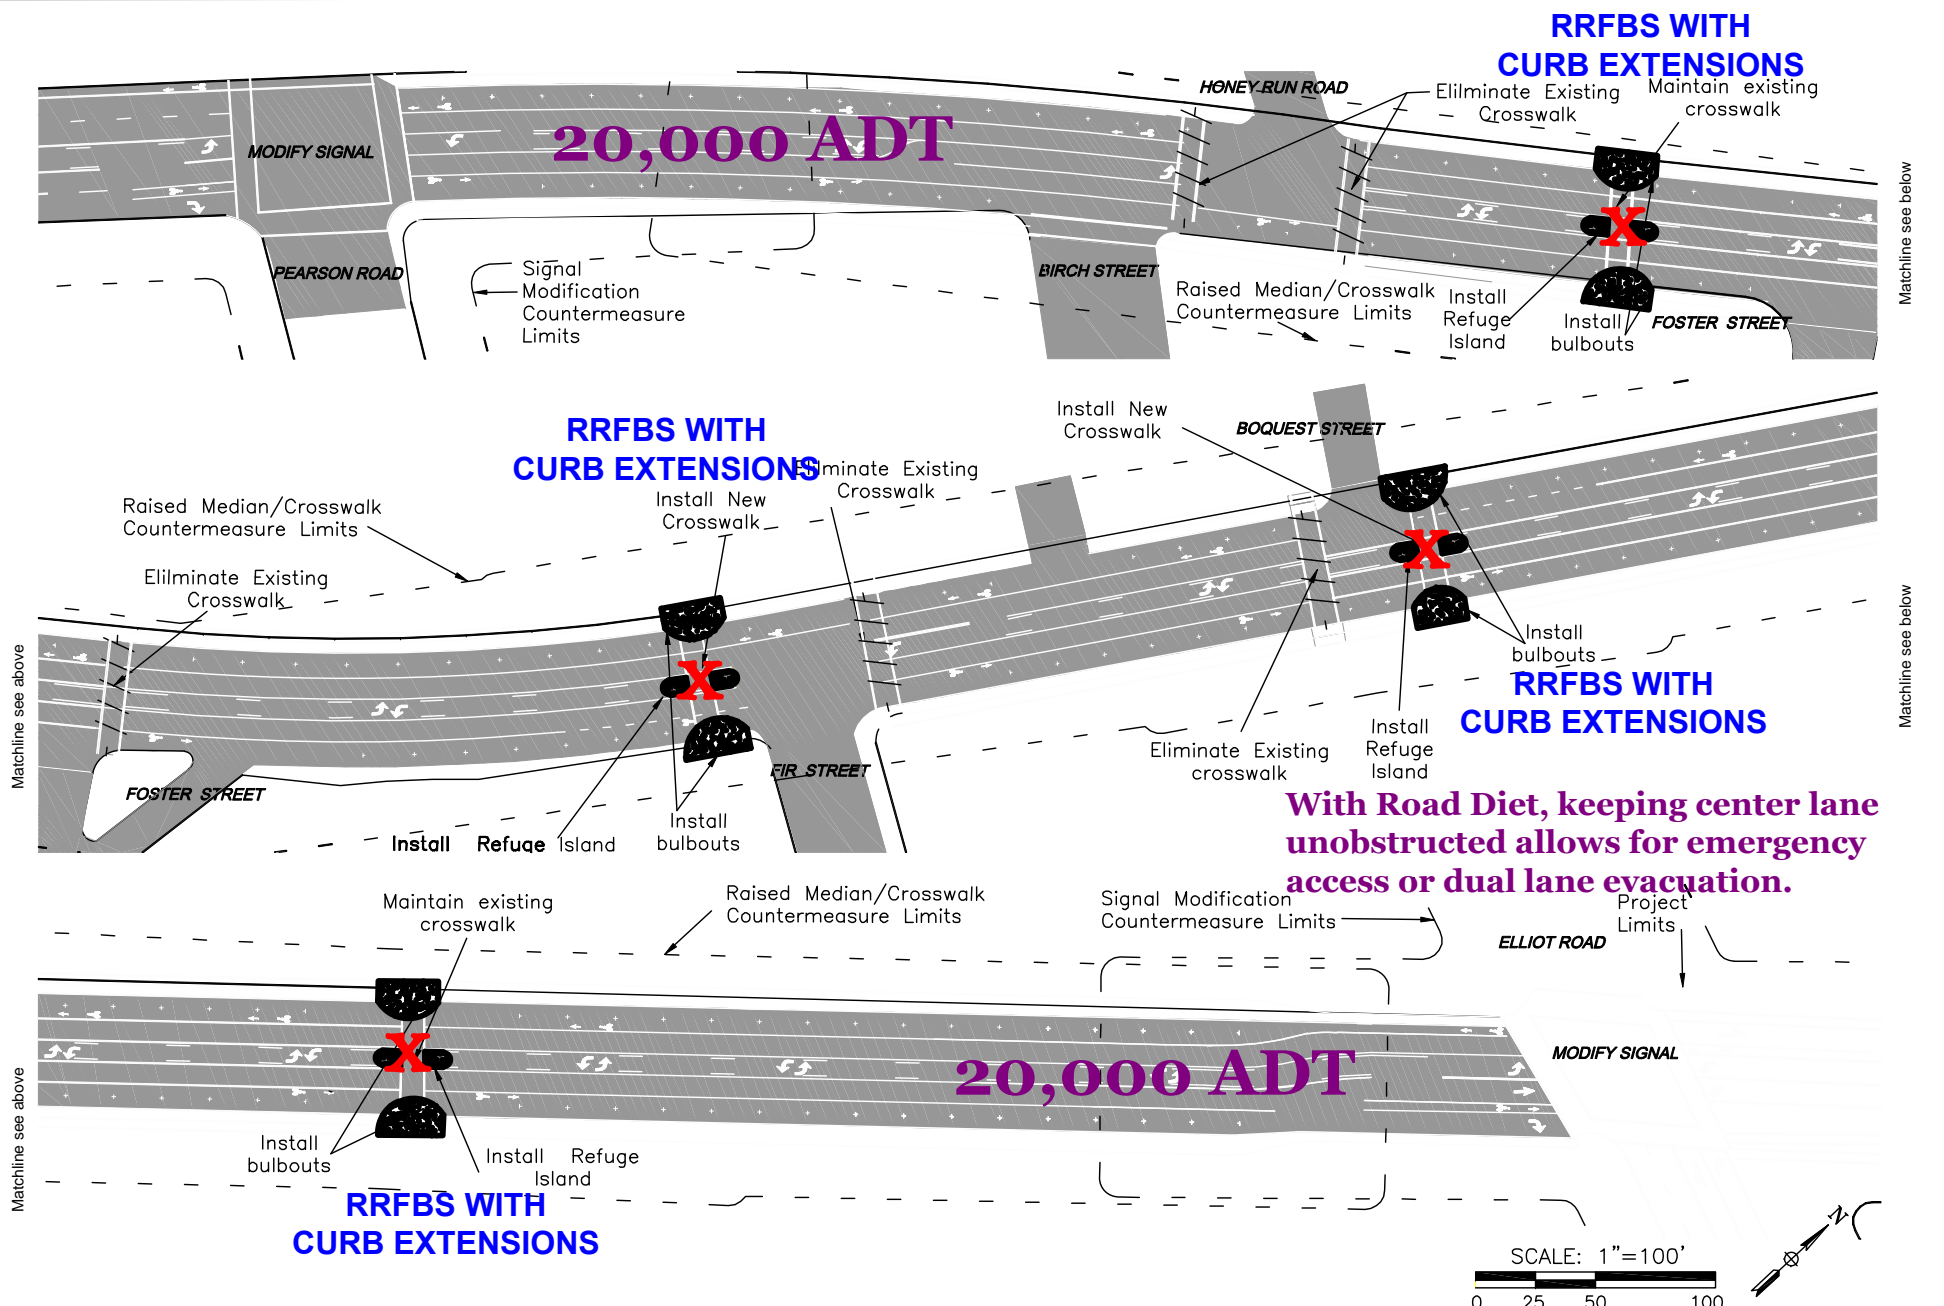

|                           |                   |                |
|---------------------------|-------------------|----------------|
| DRAWN:<br>AGT             | DESIGN:<br>SW     | CHECKED:<br>SW |
| JOB NO.<br>PAR006         | DATE:<br>JULY2012 | REVISIONS:     |
| SHEET<br>2 Of 2<br>SHEETS |                   |                |

|  |  |
|--|--|
| SKYWAY CORRIDOR PROJECT<br>Town of Paradise                            |  |
| Skyway Preferred Alternative<br>Segment B-Pearson Road to Elliott Road |  |
| 2 of 2   |  |


**Whitlock & Weinberger Transportation, Inc.**  
 490 Mendocino Avenue, Suite 201  
 Santa Rosa, CA 95401  
 (707) 542-9500 Fax: (707) 542-9590